

## HARDWARE SCHEDULE


QUAN.	DESCRIPTION	CAT. NO.	FINISH	TH.	WIDTH	LENGTH/ HEIGHT	MANUFACTURE	P.O. NO.
12	DUOMATIC HINGES 200 SERIES	#329.03.503	NICKEL	SELF	CLOSING		HAFELE	
12	PULLS, MODERNZINC	#110.22.201	NICKEL POLISHED				HAFELE	
12	SHELF PINS	5MM.	STOCK					
3	LOCKS	#235.08.358	NICKEL POLISHED				HAFELE	
3	DRAWER LOCK	235.08.303					HAFELE	
3	DRAWER SLIDE						ACCURIDE	
3	KEYBOARD SLIDE							
5	GROMMET	TG3	MATTE BLACK				MOCKETT	
3 OR 6	MAGNETIC CATCH	STOCK						
6	PLANO FLAP HINGE	342.75.628	NICKEL PLATED				HAFELE	

## SPECIALTY HARDWARE

QUAN.	DESCRIPTION	CAT. NO.	FINISH	TH.	WIDTH	LENGTH/ HEIGHT	REMARKS	P.O. NO.

## FINISH SCHEDULE

FIN. NO.	TYPE	MANUFACTURER	CAT. NO.	DESCRIPTION	REMARKS
WD 1	SOLID WD. - VENEER	WOOD COMPANY	STOCK	STAINED SAPELE, BOOK MATCHED VENEER, SOLIDS - QUARTER CUT	TO MATCH APPROVED SAMPLE
ST 1	STONE	WOOD COMPANY		UBA TUBA STONE TOP	OR SIMILAR
PL ??	P-LAM	WOOD COMPANY		T.B.D.	




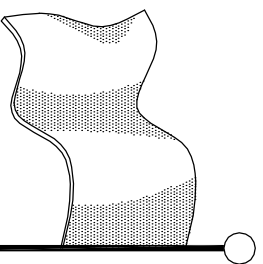


**VERIFY ALL FIELD DIMENSIONS**

NOTE TO ARCHITECT:  
PLEASE VERIFY FINISHES  
PLEASE PROVIDE EQUIP. CUT SHEETS

NOTE TO CONTRACTOR:  
IN-WALL BLOCKING NOT BY WOOD CO


PROJECT: <b>MARRIOTT</b> BUCKHEAD, GEORGIA LOCATION: DRAWING TITLE: <b>RECEPTION DESK</b>	DRAWN BY: NB CHECKED BY: DATE: 08/12/2008 JOB NO.: 2812 DRAWING NO.: <b>07</b> SHEET NO.: 1 OF 7
--	--

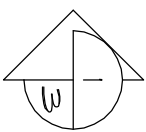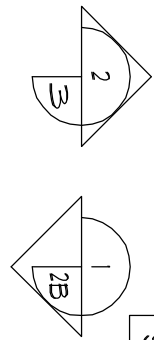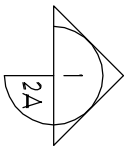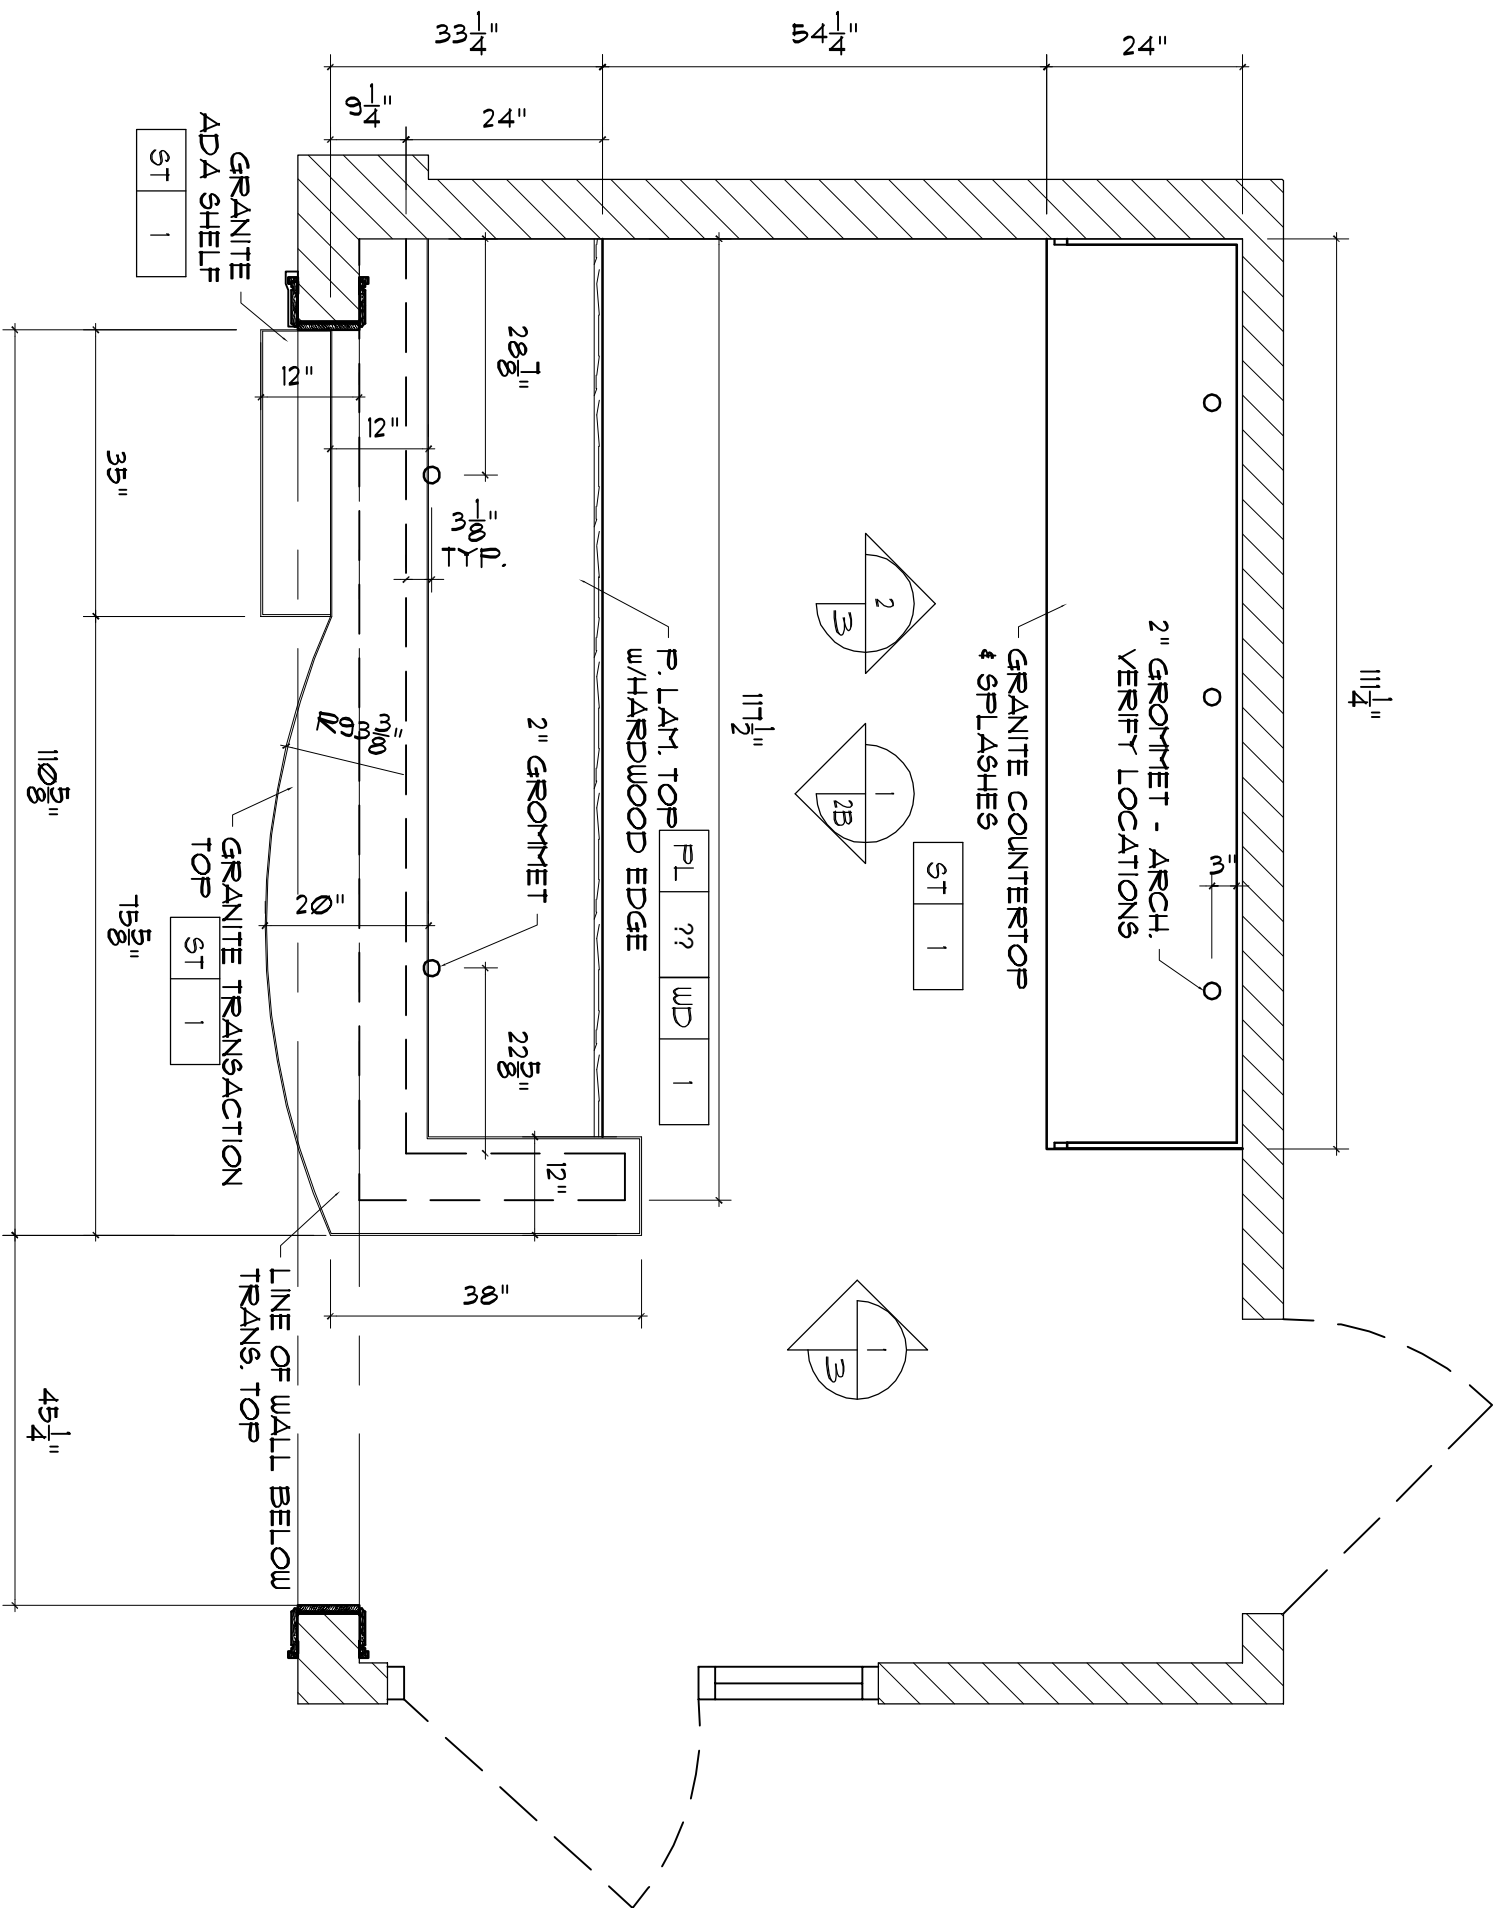

B/IDC-104 2 PLAN & RECEPTION  
SCALE: 1/2"=1'-0"

PROJECT:	<b>MARRIOTT</b> BUCKHEAD, GEORGIA
LOCATION:	
DRAWING TITLE:	RECEPTION DESK

DRAWN BY	NB
CHECKED BY	
DATE	08/12/2008
JOB NO.	2812
DRAWING NO.	07
SHEET NO.	2 OF 7

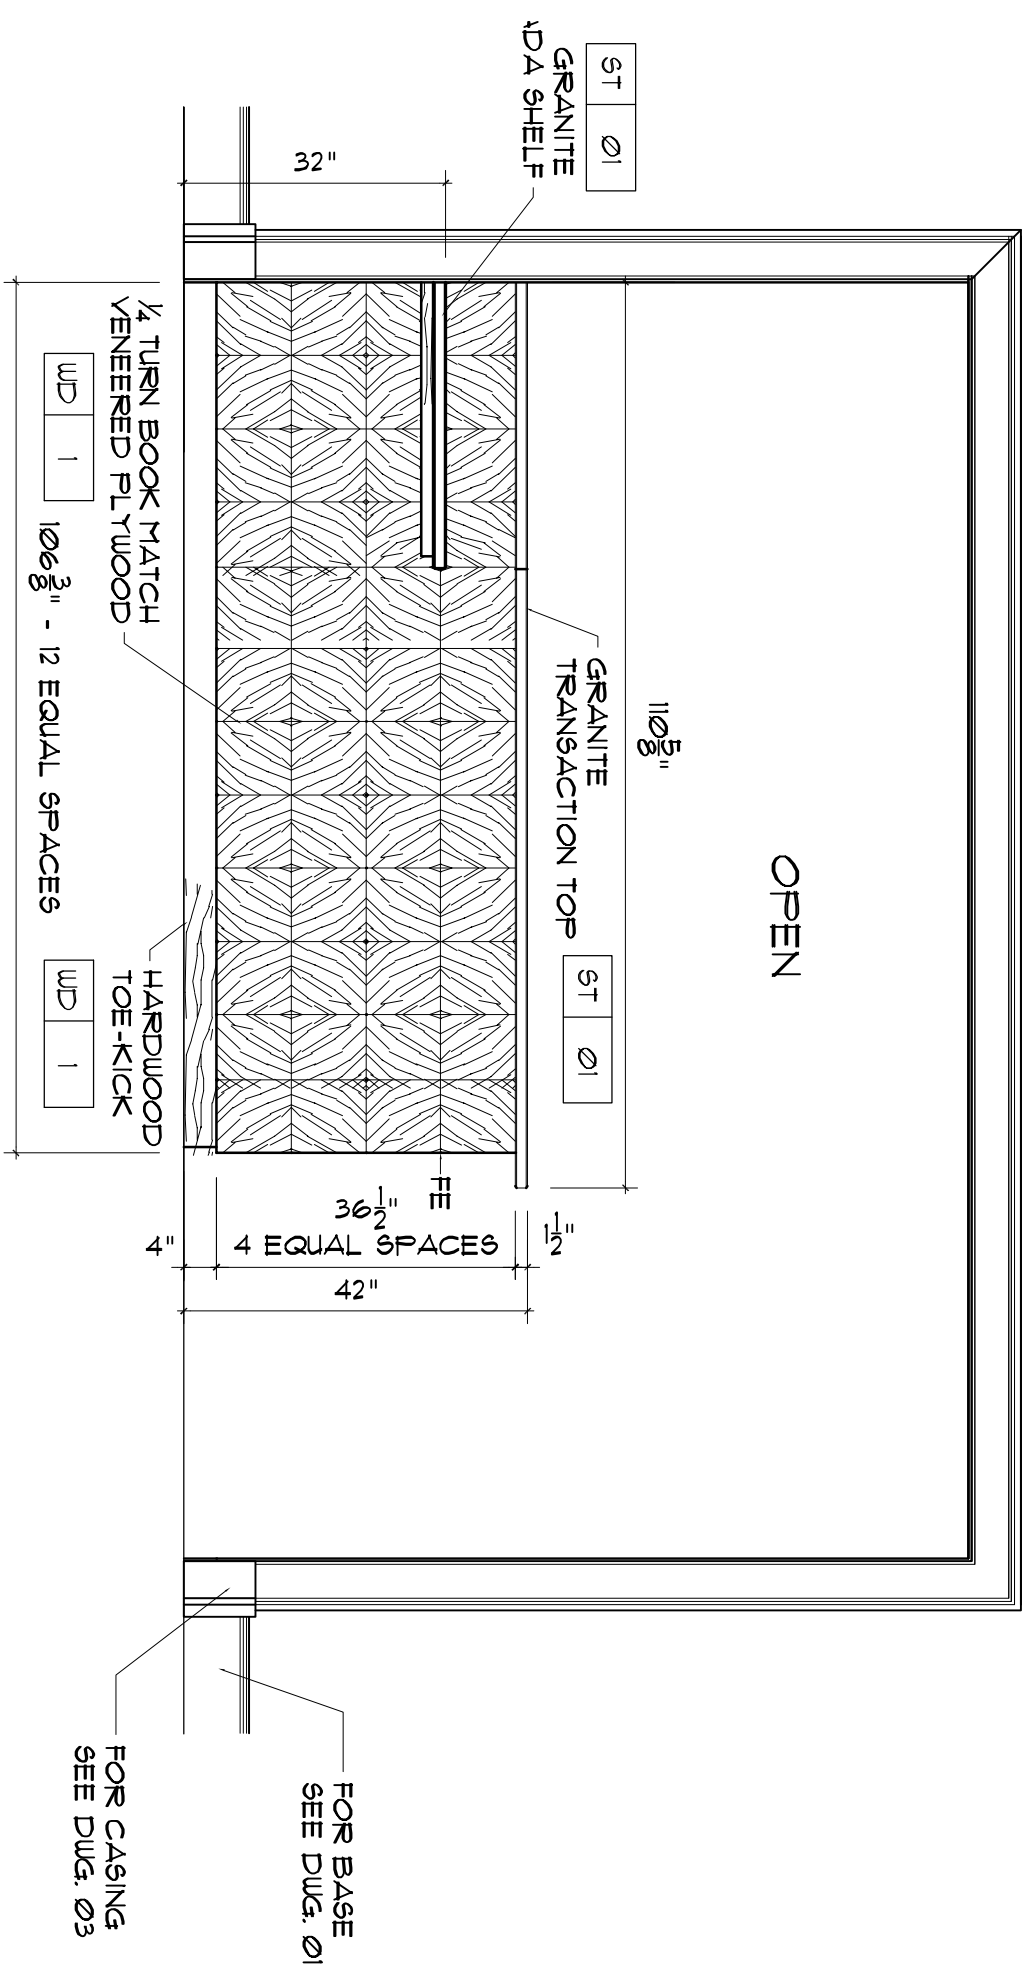

1  
 2A  
 ELEV. OF RECEPTION  
 SCALE: 1/2"=1'-0"  
 D/IDC-802

PROJECT:	<b>MARRIOTT</b> BUCKHEAD, GEORGIA
LOCATION:	
DRAWING TITLE:	RECEPTION DESK

DRAWN BY  
 NB

CHECKED BY  
 NB


DATE  
 08/12/2008

JOB NO.  
 2812

DRAWING NO.  
**07**

SHEET NO.  
 2A OF 7

ARCH/DESIGNER:  
PLEASE VERIFY P. LAM.  
ON WALL BELOW COUNTERTOP

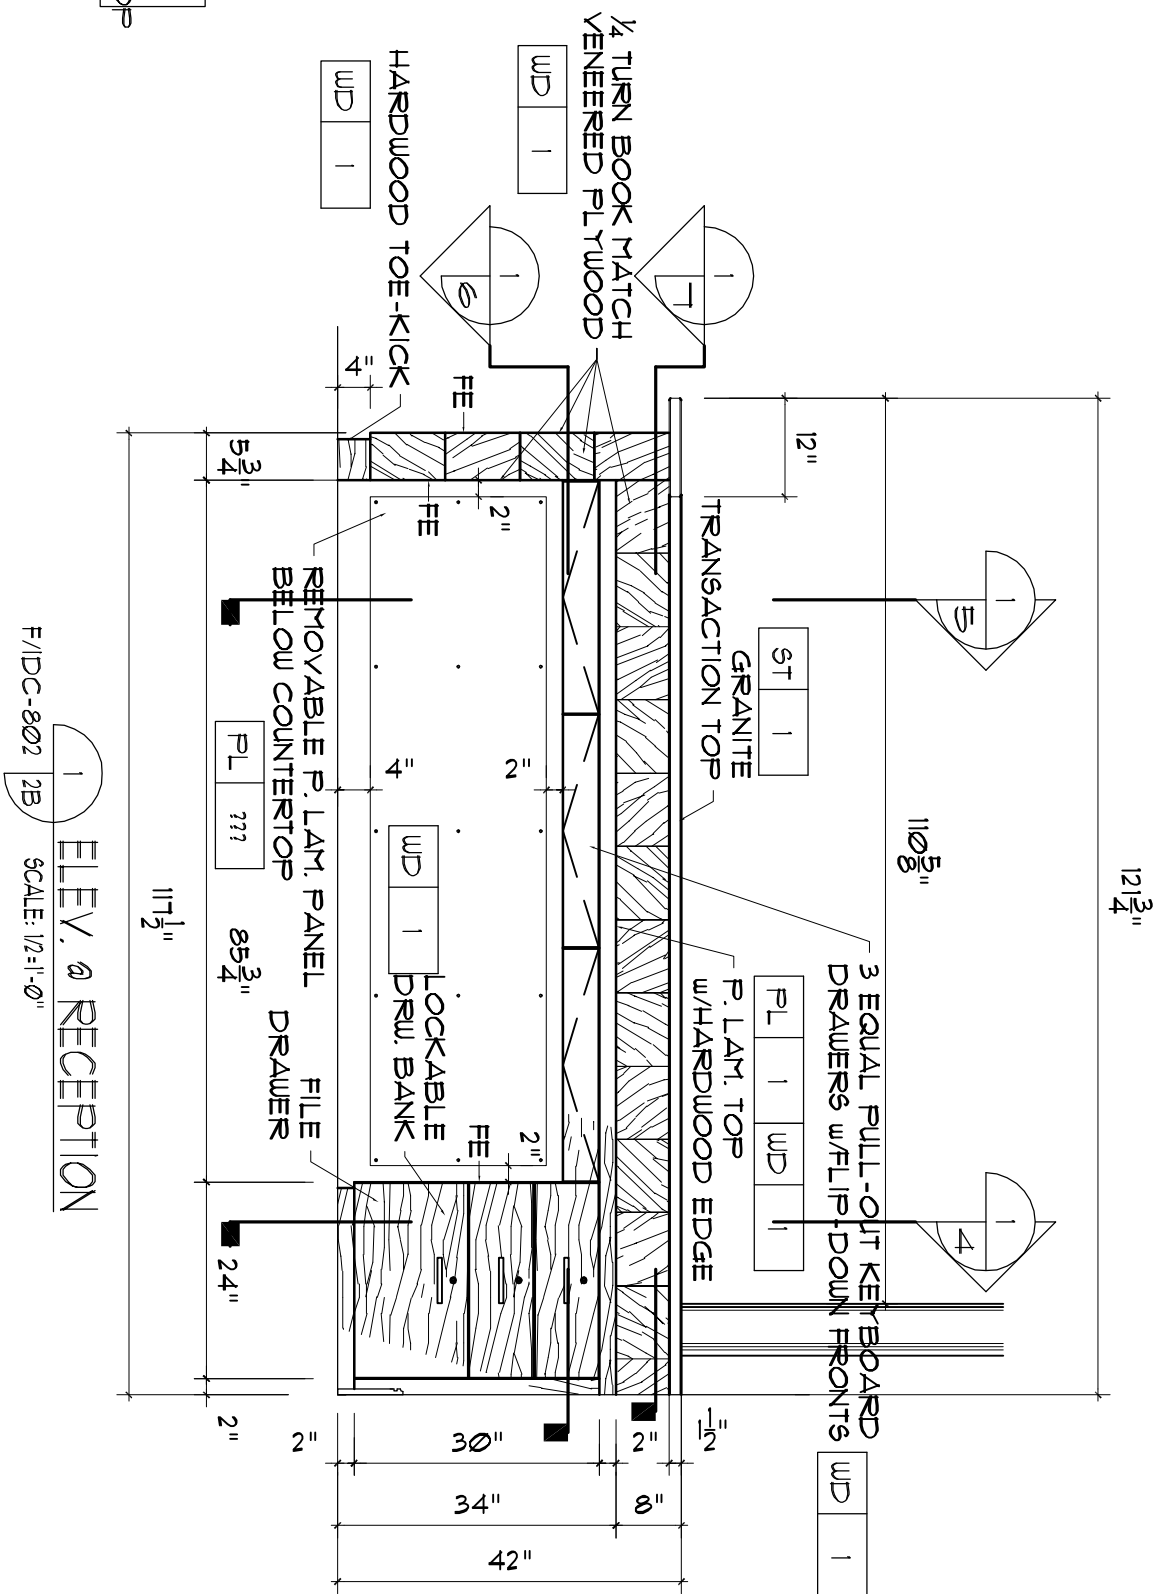

F/IDC-802 2B SCALE: 1/2"=0"  
ELEV. OF RECEPTION

PROJECT:	<b>MARRIOTT</b> BUCKHEAD, GEORGIA
LOCATION:	
DRAWING TITLE:	RECEPTION DESK

DRAWN BY  
NB


CHECKED BY

DATE  
08/12/2008


JOB NO.  
2812

DRAWING NO.  
**07**


SHEET NO.  
2B OF 7

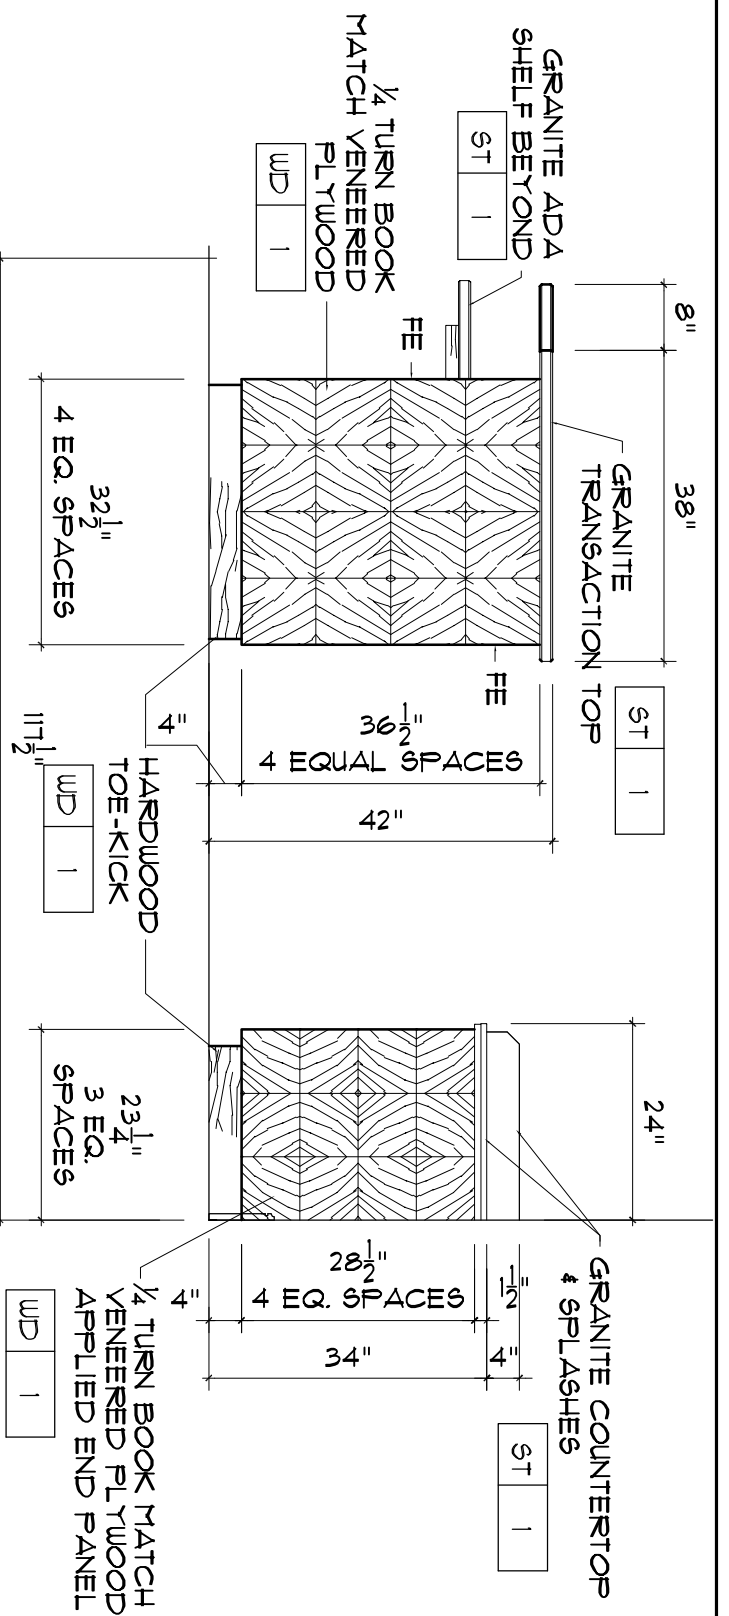

ELEV. 2 RECEPTION  
SCALE: 1/2"=1'-0"

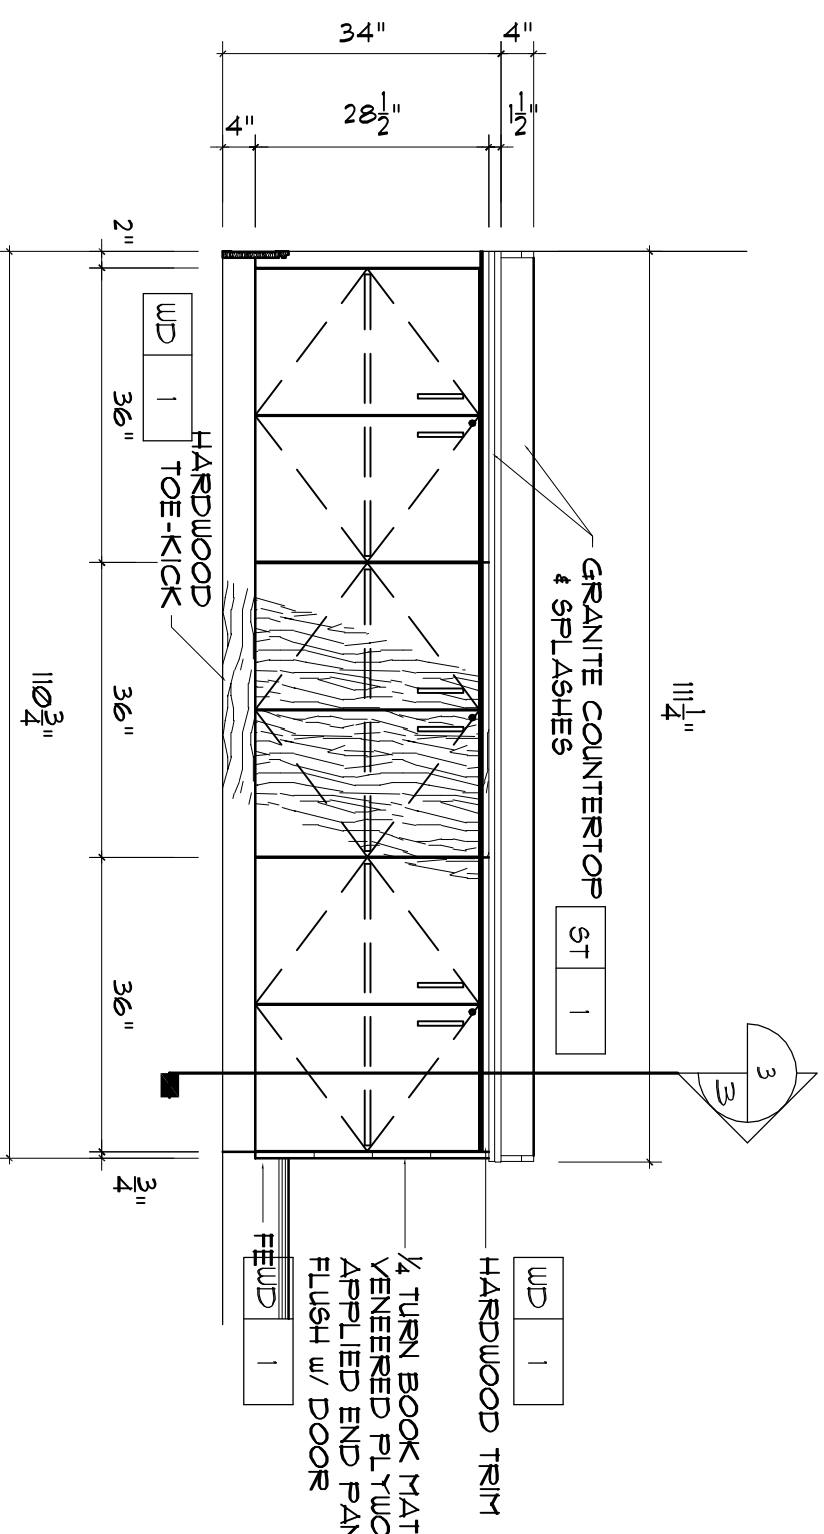


ELEV. 1 RECEPTION  
SCALE: 1/2"=1'-0"

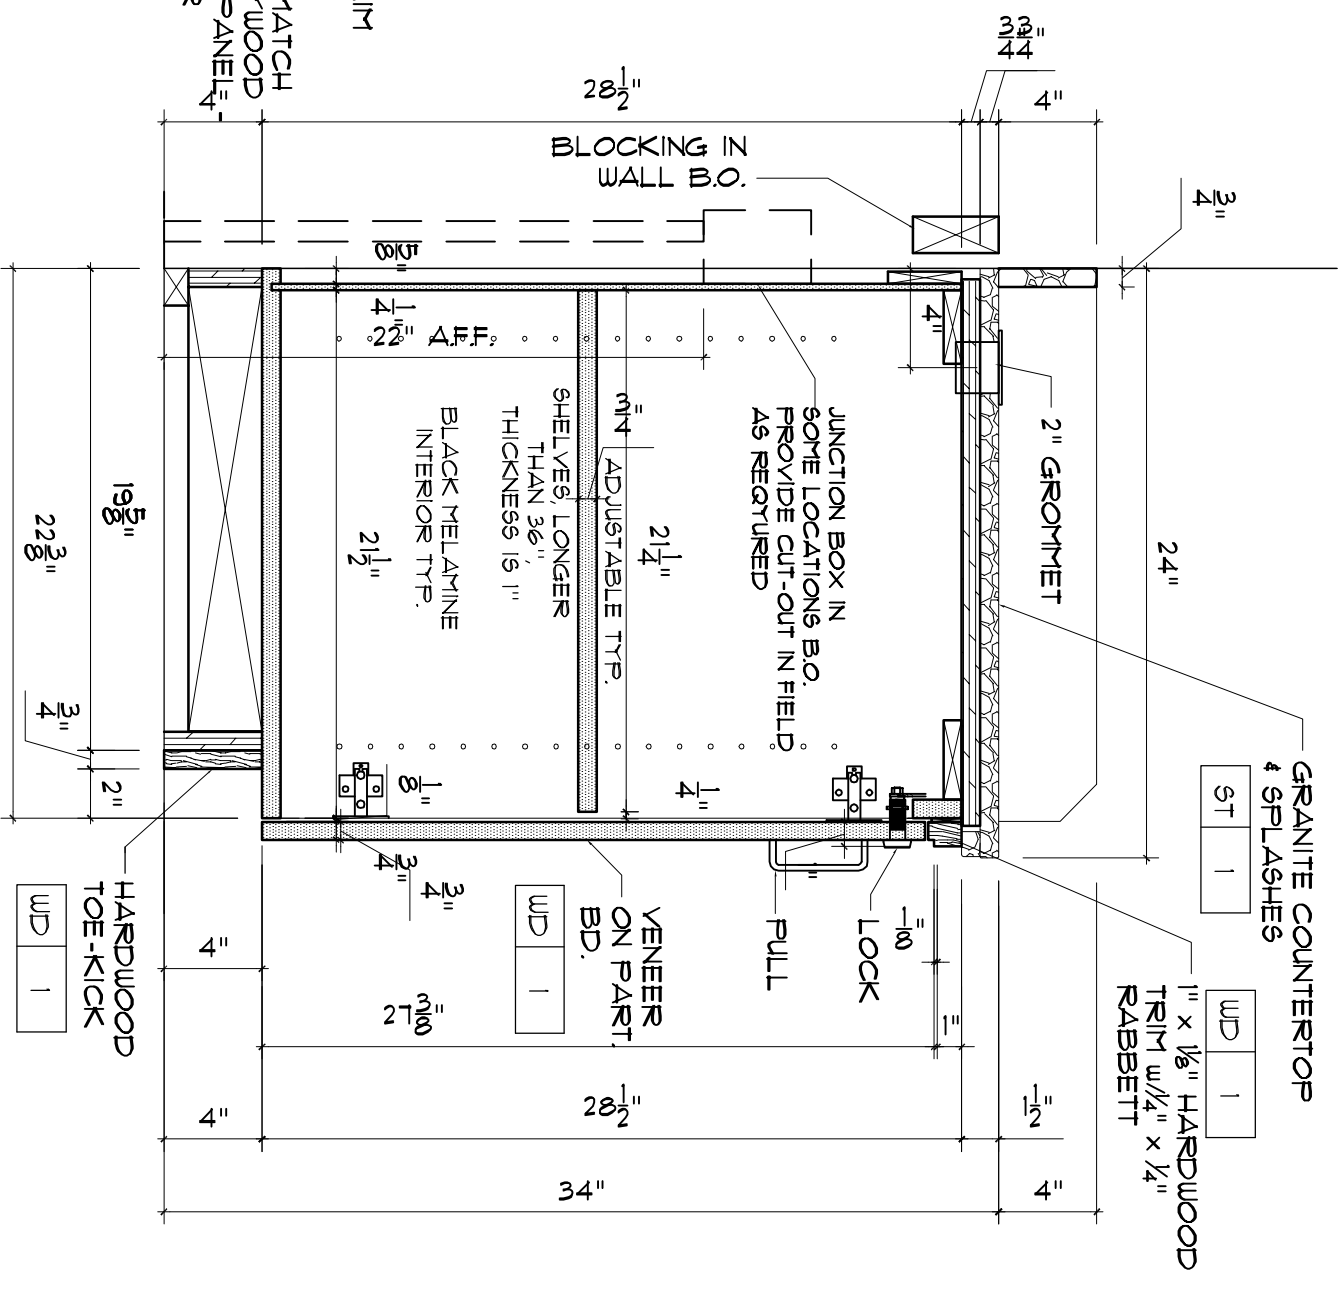

SECTION 3  
SCALE: 1-1/2"=1'-0"

PROJECT:	<b>MARRIOTT</b> BUCKHEAD, GEORGIA
LOCATION:	
DRAWING TITLE:	RECEPTION DESK


DRAWN BY	NB
CHECKED BY	
DATE	08/12/2008
JOB NO.	2812
DRAWING NO.	07
SHEET NO.	3 OF 7

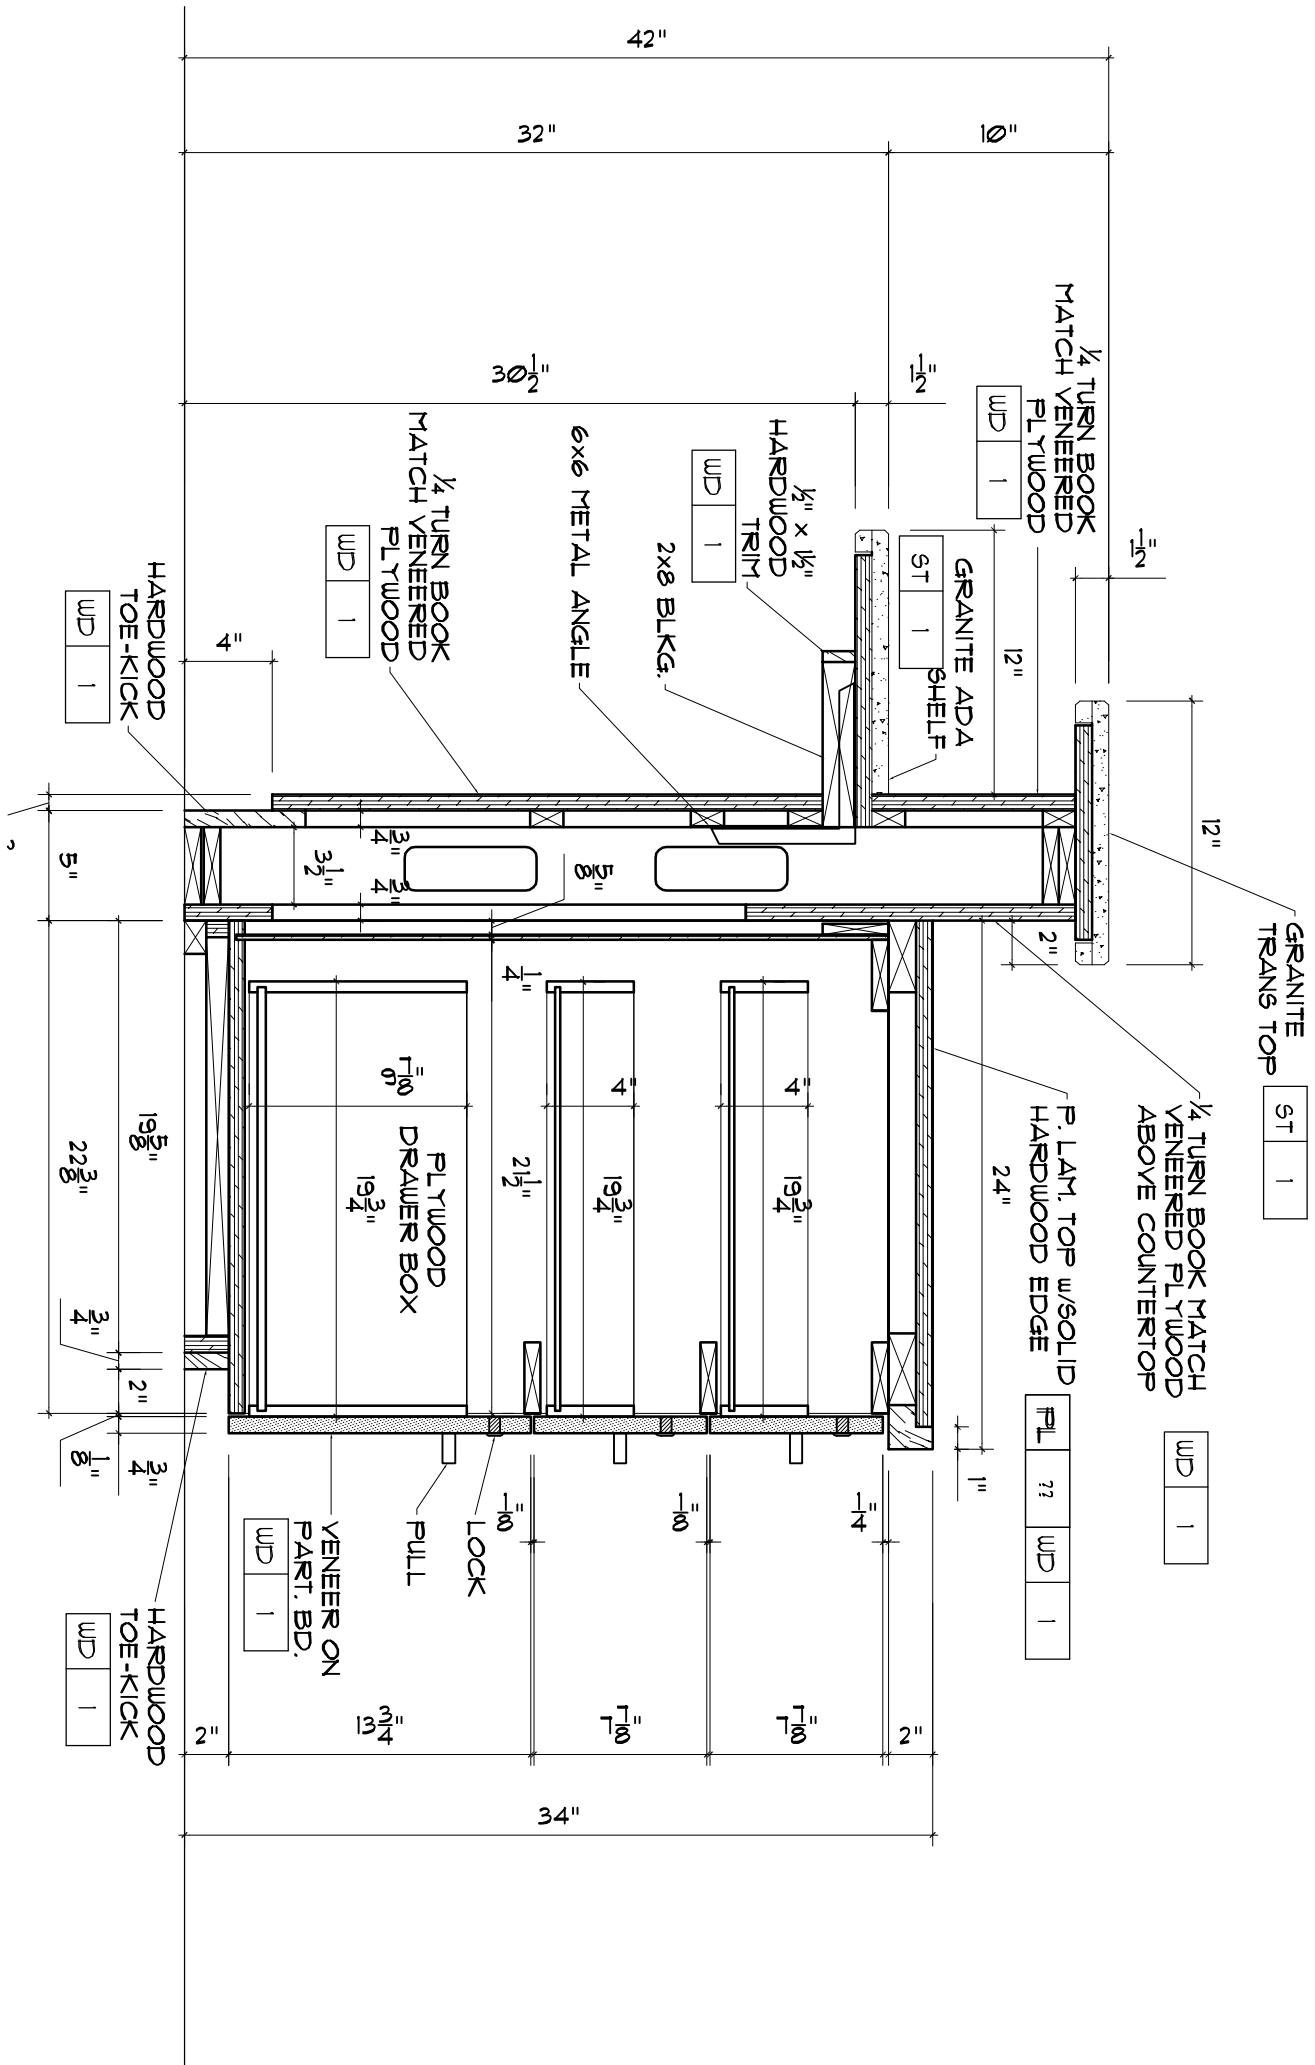


SECTION 1  
 SCALE: 1/12"=1'-0"  
 C/IDC-802 4

PROJECT: <b>MARRIOTT</b> BUCKHEAD, GEORGIA	
LOCATION:	
DRAWING TITLE:	<b>RECEPTION DESK</b>
DRAWN BY:	NB
CHECKED BY:	
DATE:	08/12/2008
JOB NO.:	2812
DRAWING NO.:	<b>07</b>
SHEET NO.:	4 OF 7

- W/D 1
- ST 1
- PL ??

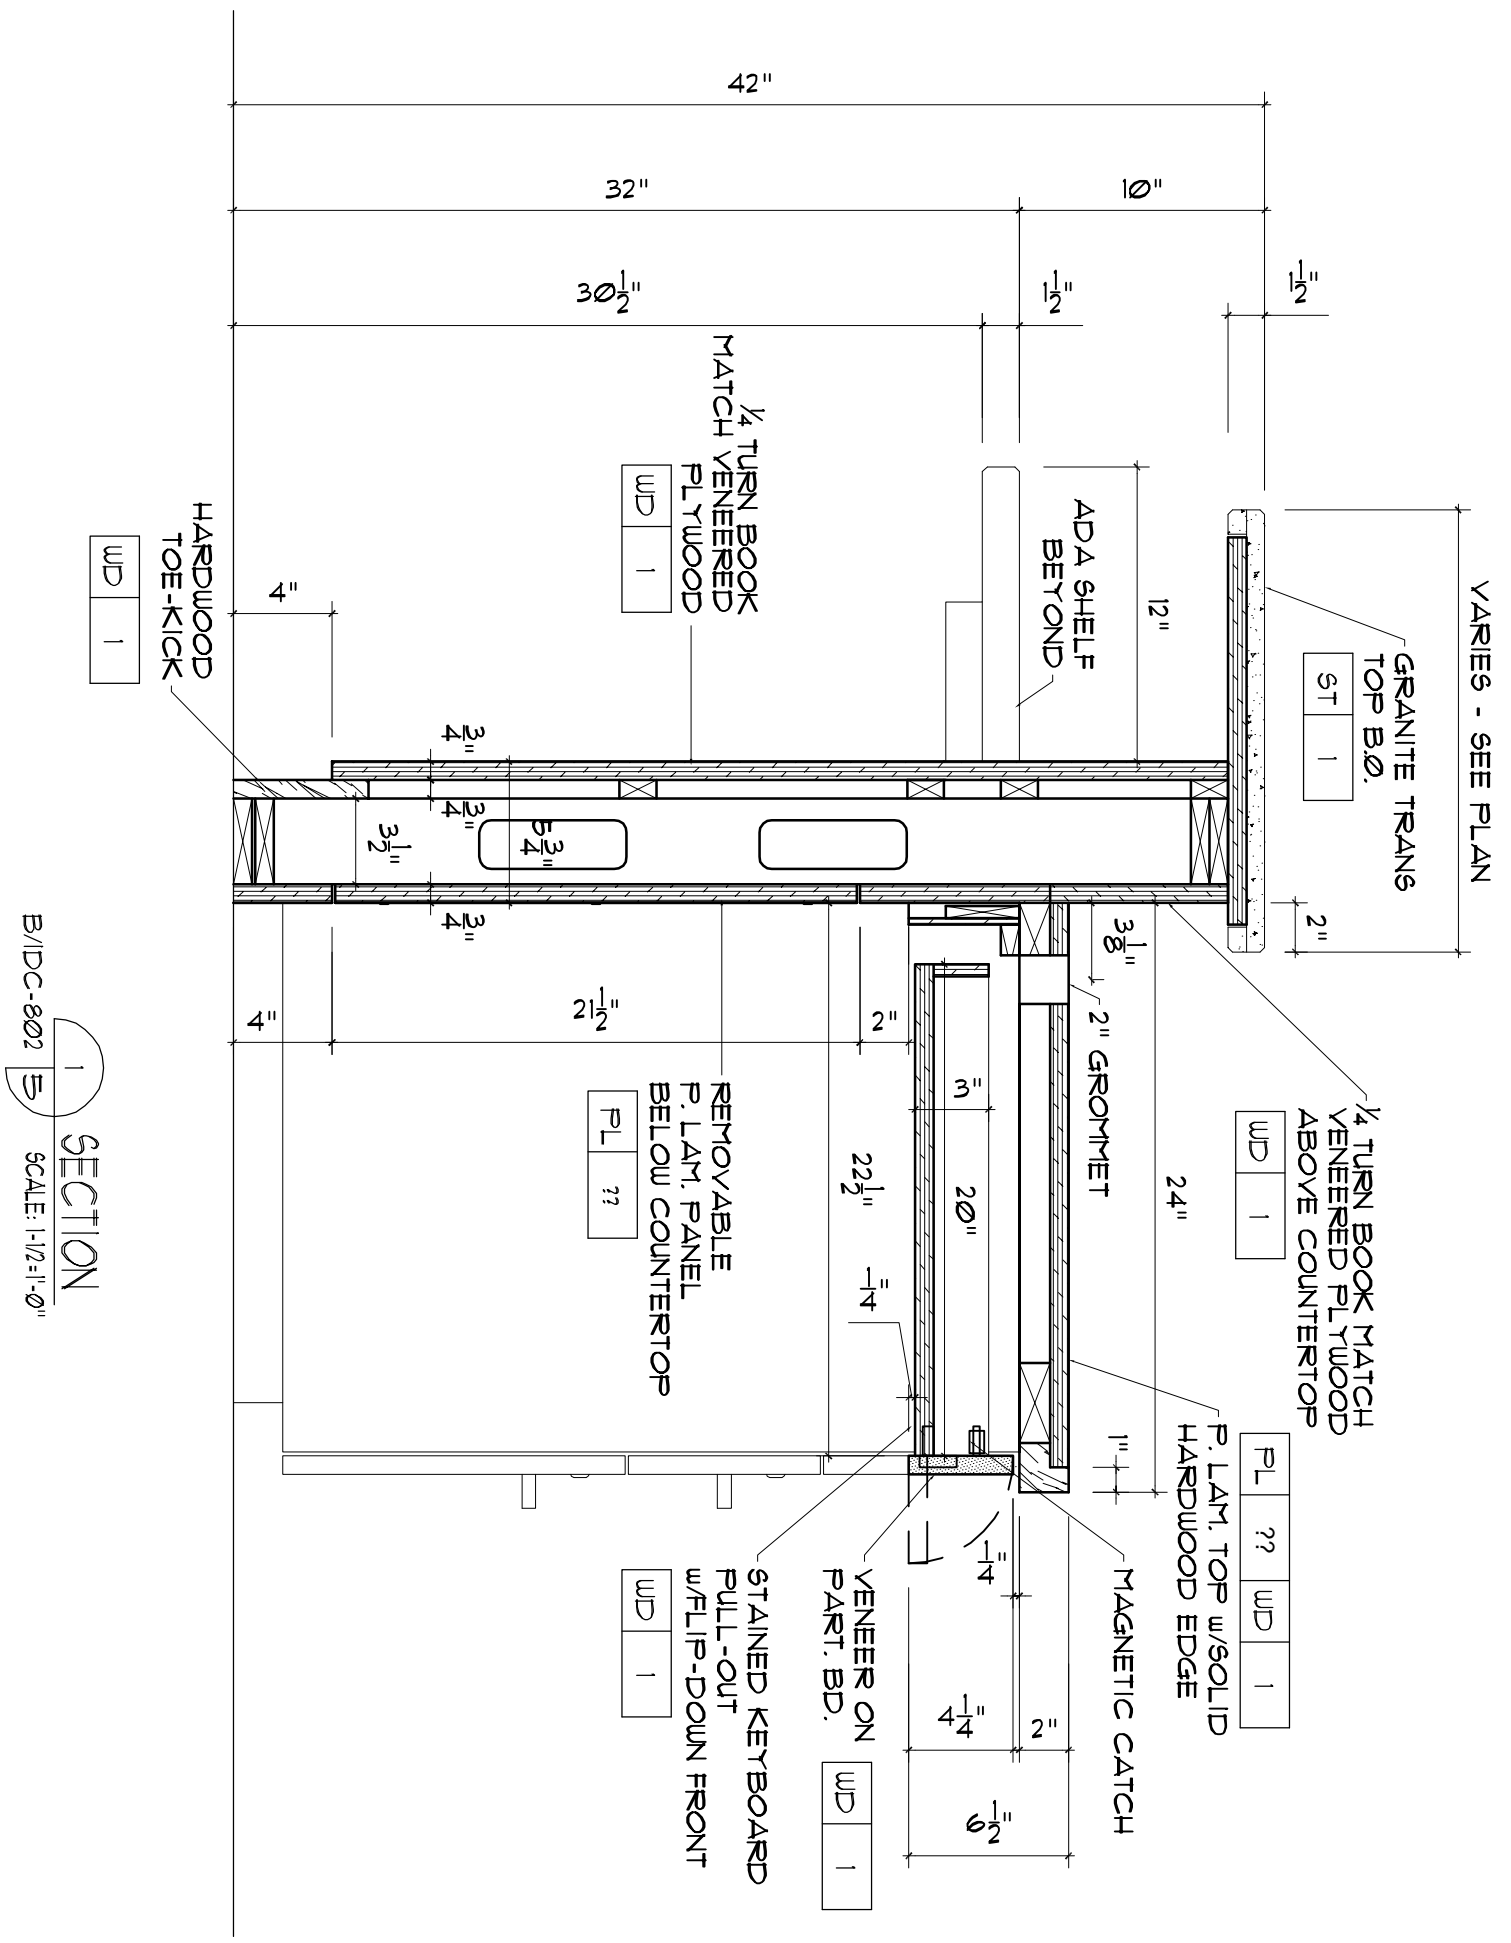

PROJECT:	<b>MARRIOTT</b>
LOCATION:	BUCKHEAD, GEORGIA
DRAWING TITLE:	RECEPTION DESK
DRAWN BY:	NB
CHECKED BY:	
DATE:	08/12/2008
JOB NO.:	2812
DRAWING NO.:	07
SHEET NO.:	5 OF 7

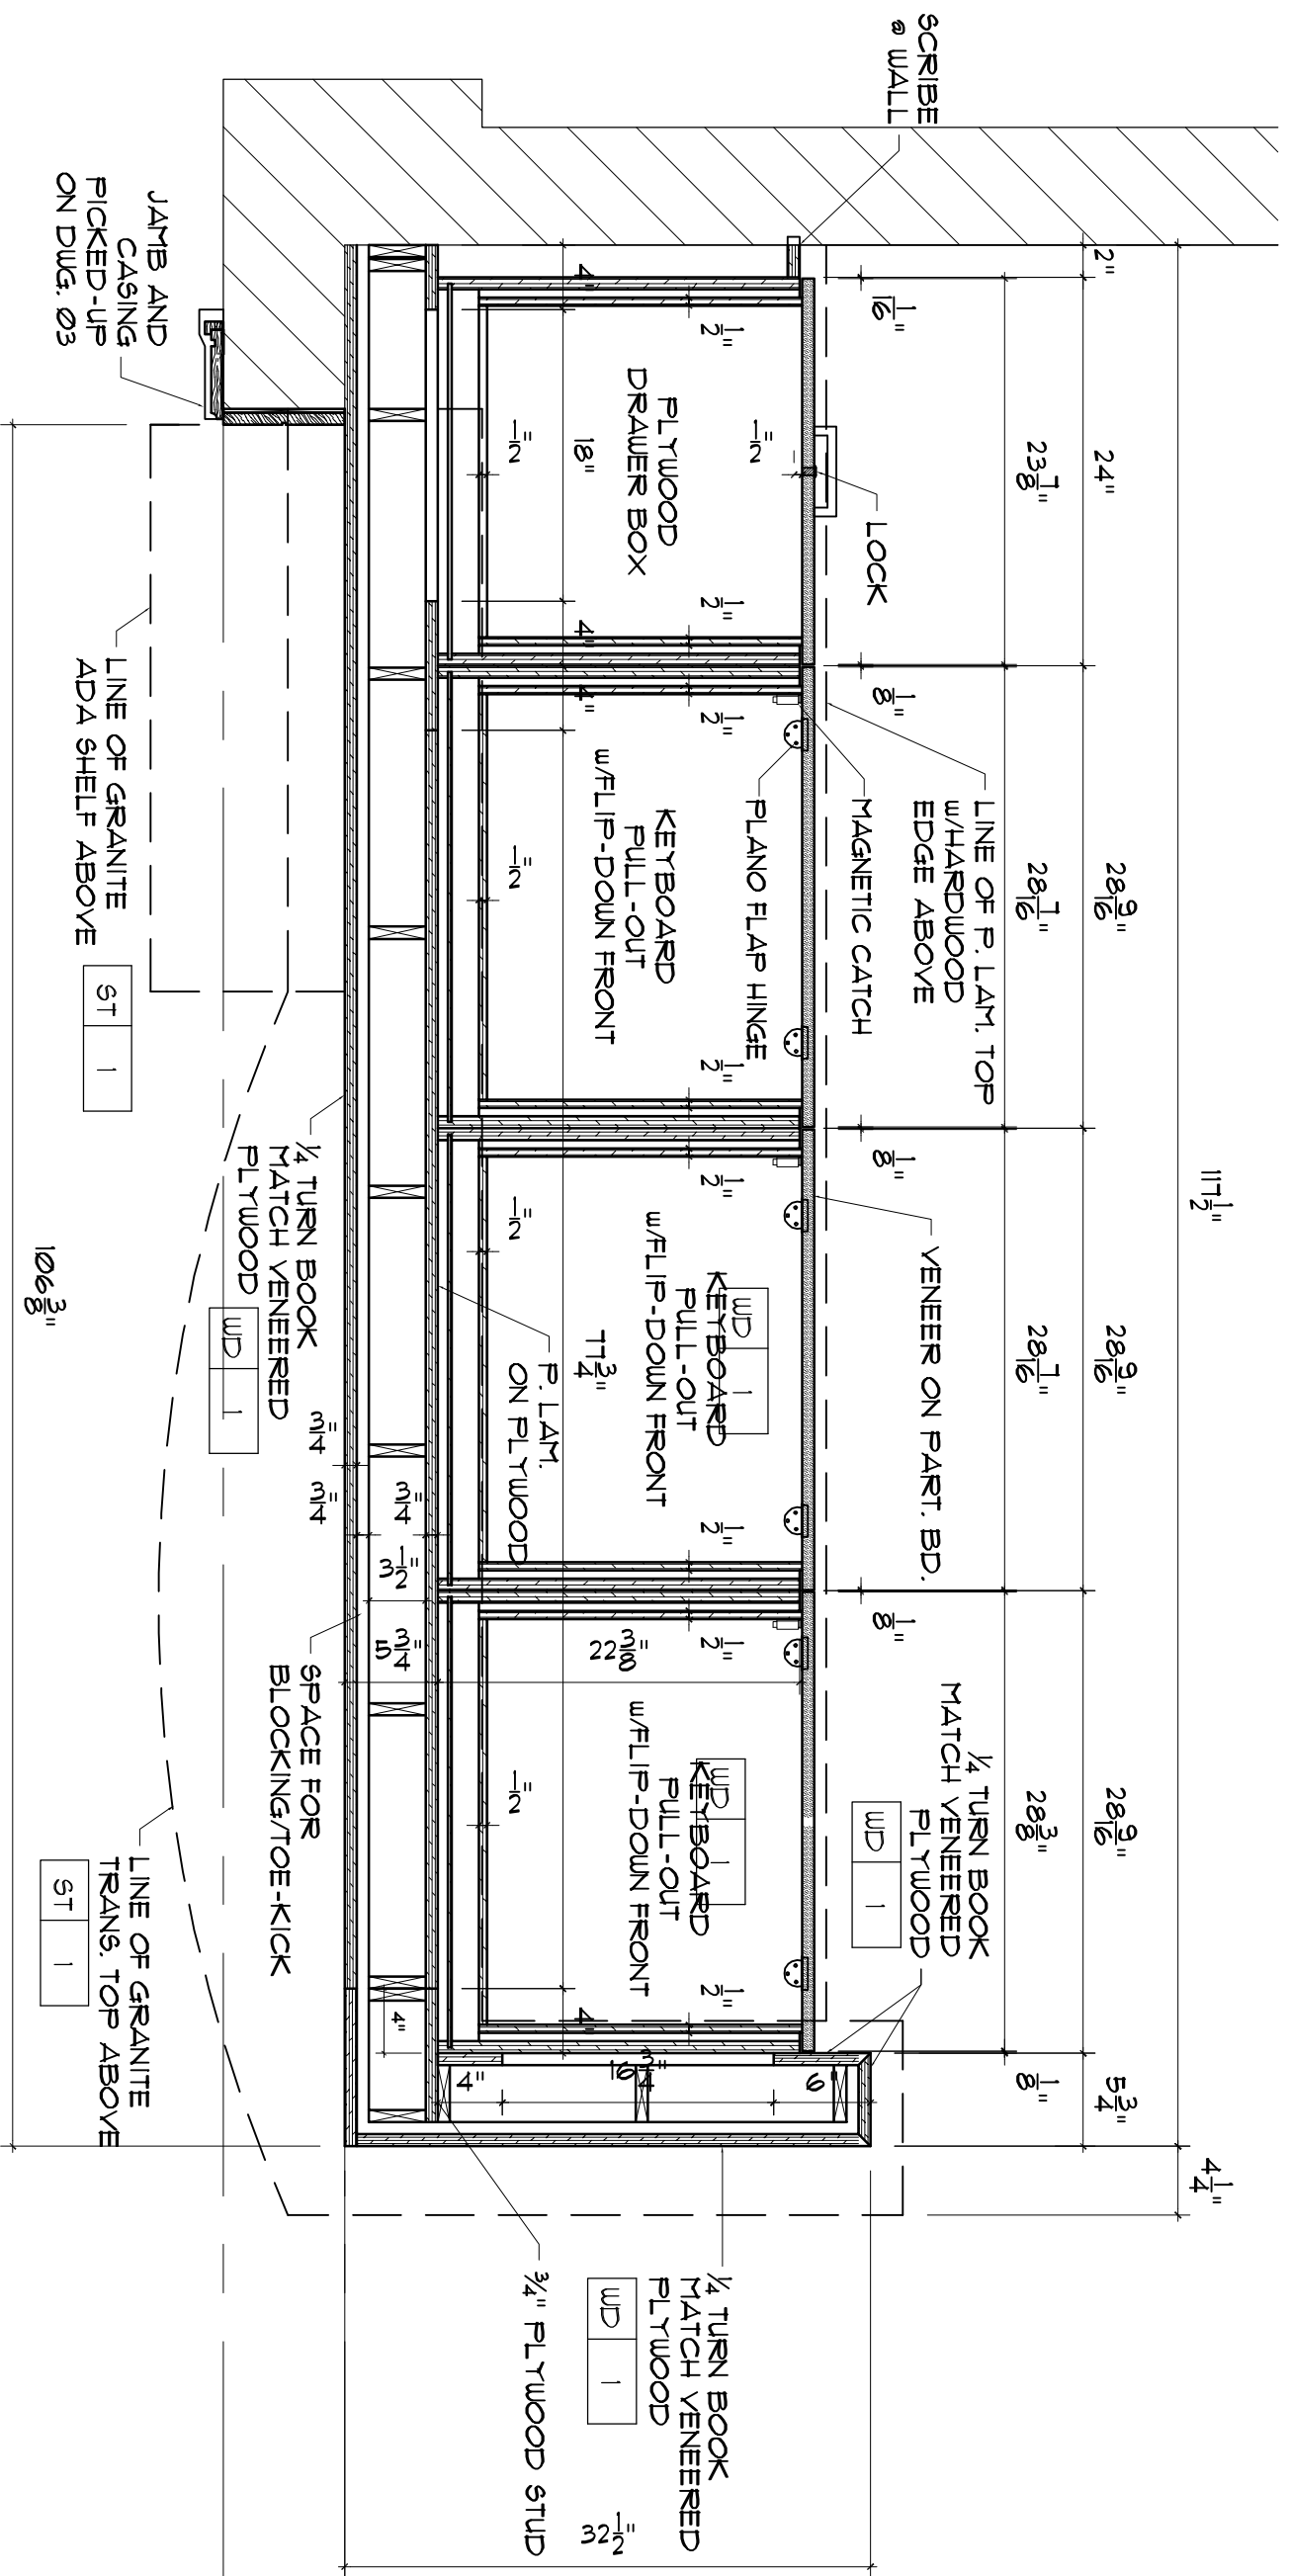


SECTION  
SCALE: 1"=1'-0"

PROJECT: **MARRIOTT**  
 LOCATION: BUCKHEAD, GEORGIA  
 DRAWING TITLE: RECEPTION DESK

DRAWN BY: NB  
 CHECKED BY:  
 DATE: 08/12/2008  
 JOB NO.: 2812  
 DRAWING NO.: 07  
 SHEET NO.: 6 OF 7



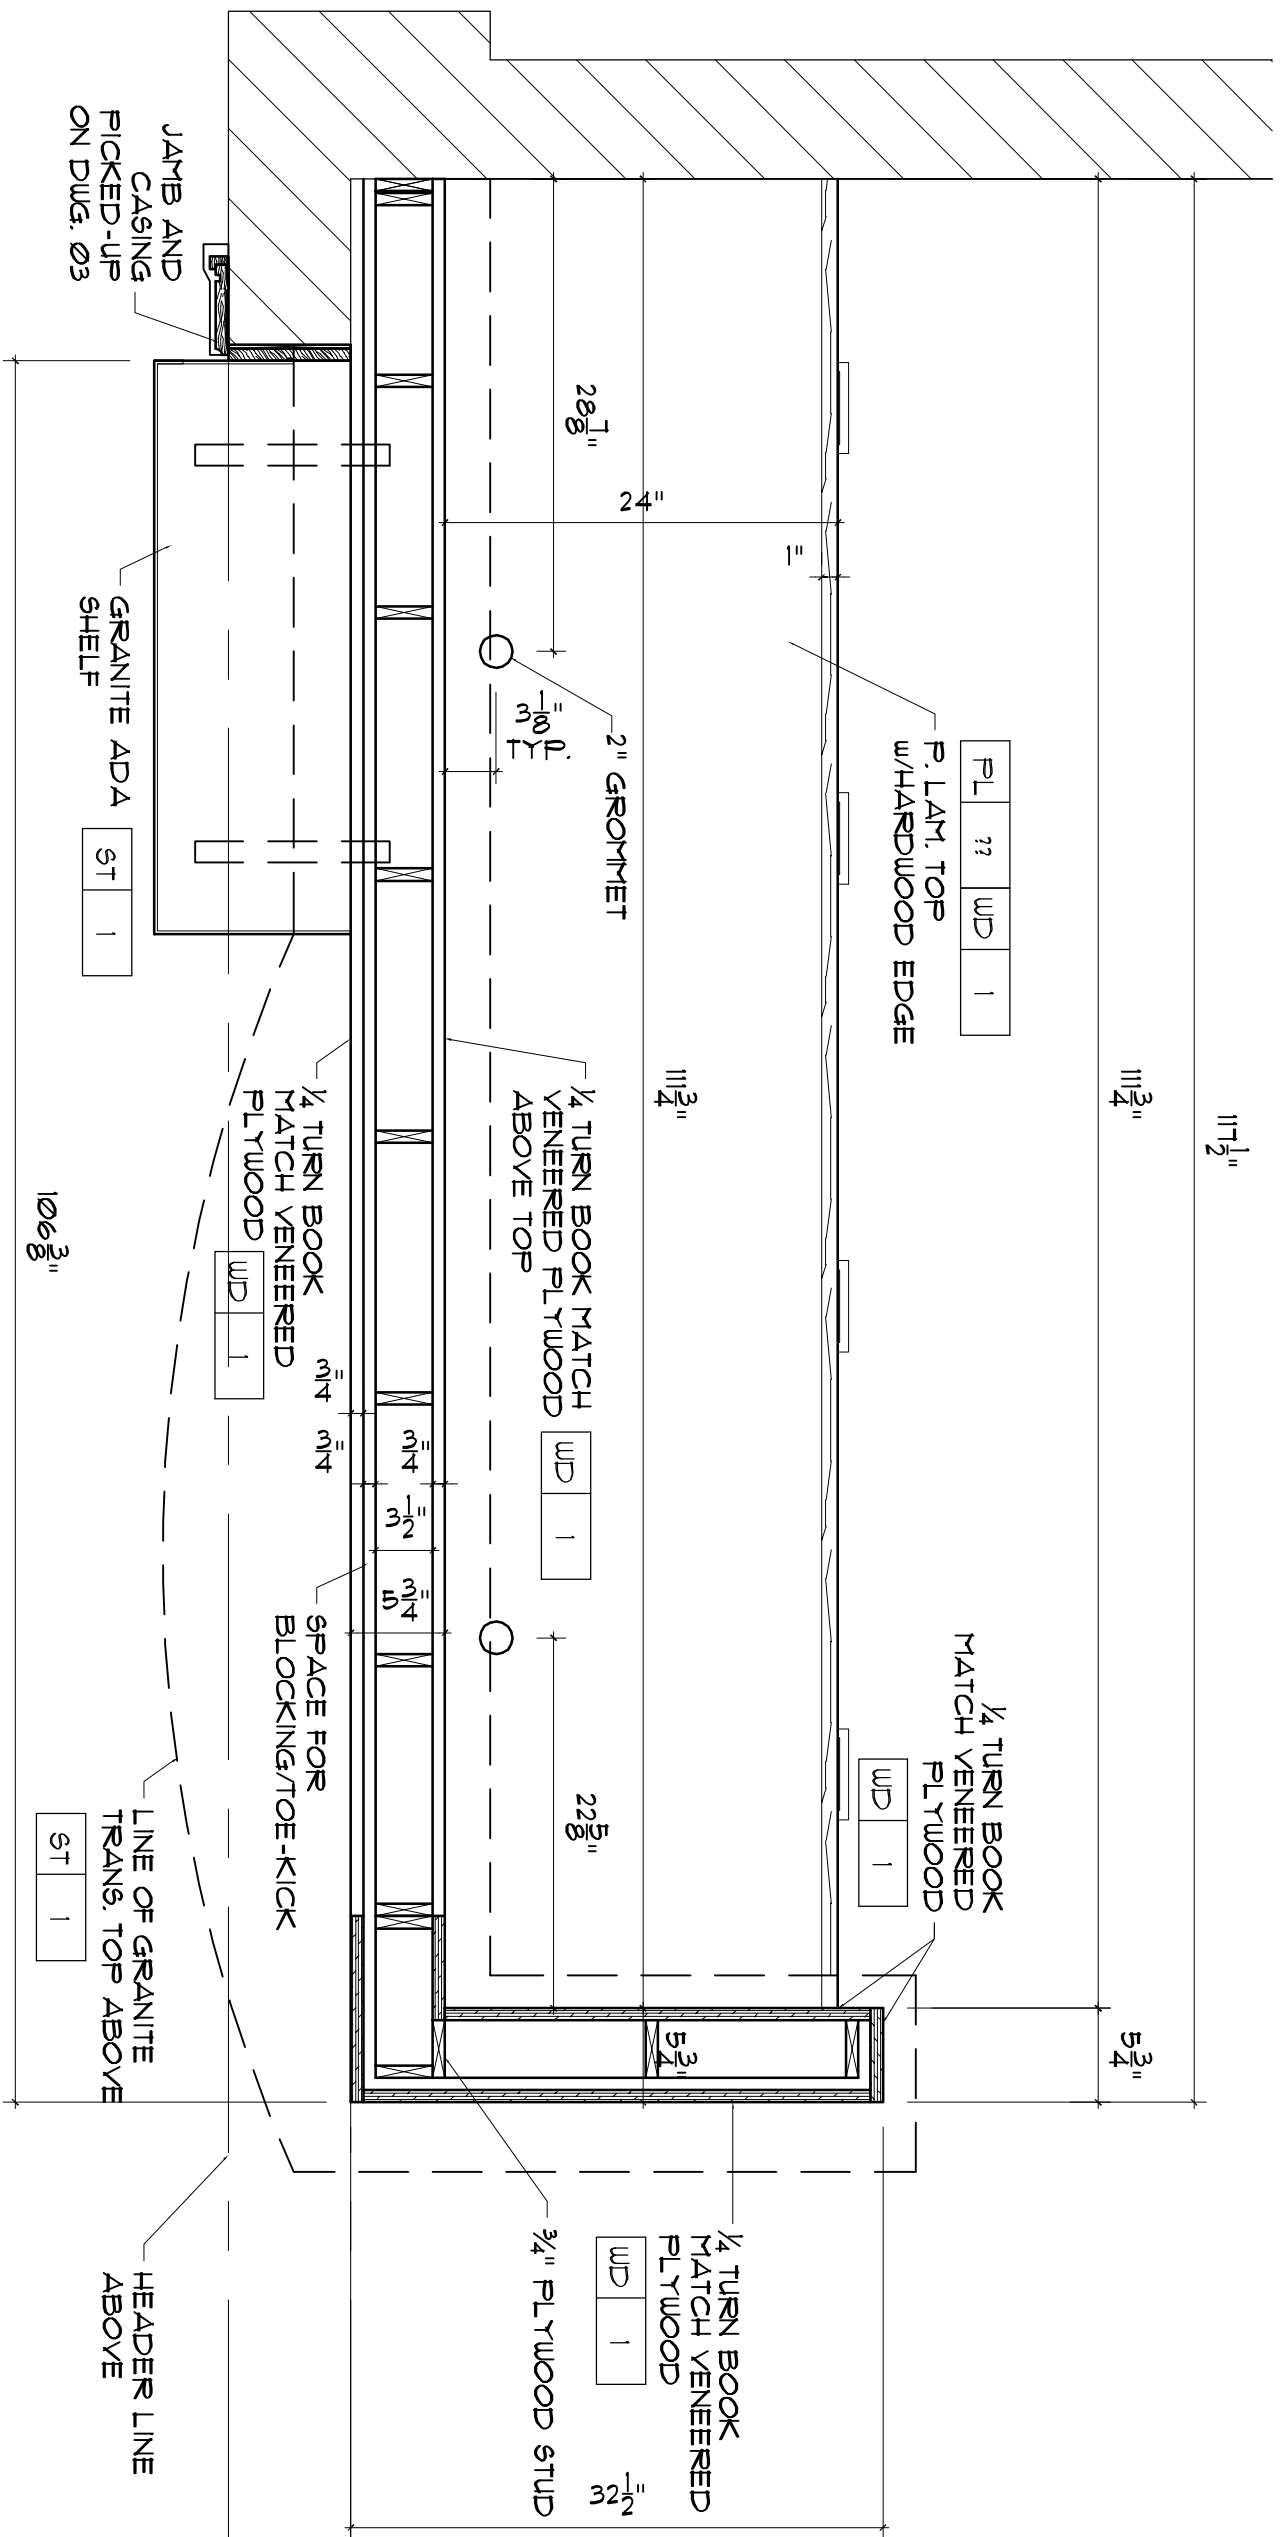

SECTION  
SCALE: 1"=1'-0"

PROJECT:	<b>MARRIOTT</b> BUCKHEAD, GEORGIA
LOCATION:	
DRAWING TITLE:	RECEPTION DESK

DRAWN BY	NB
CHECKED BY	
DATE	08/12/2008
JOB NO.	2812
DRAWING NO.	07
SHEET NO.	7 OF 7